


# GROUND FLOOR PLAN

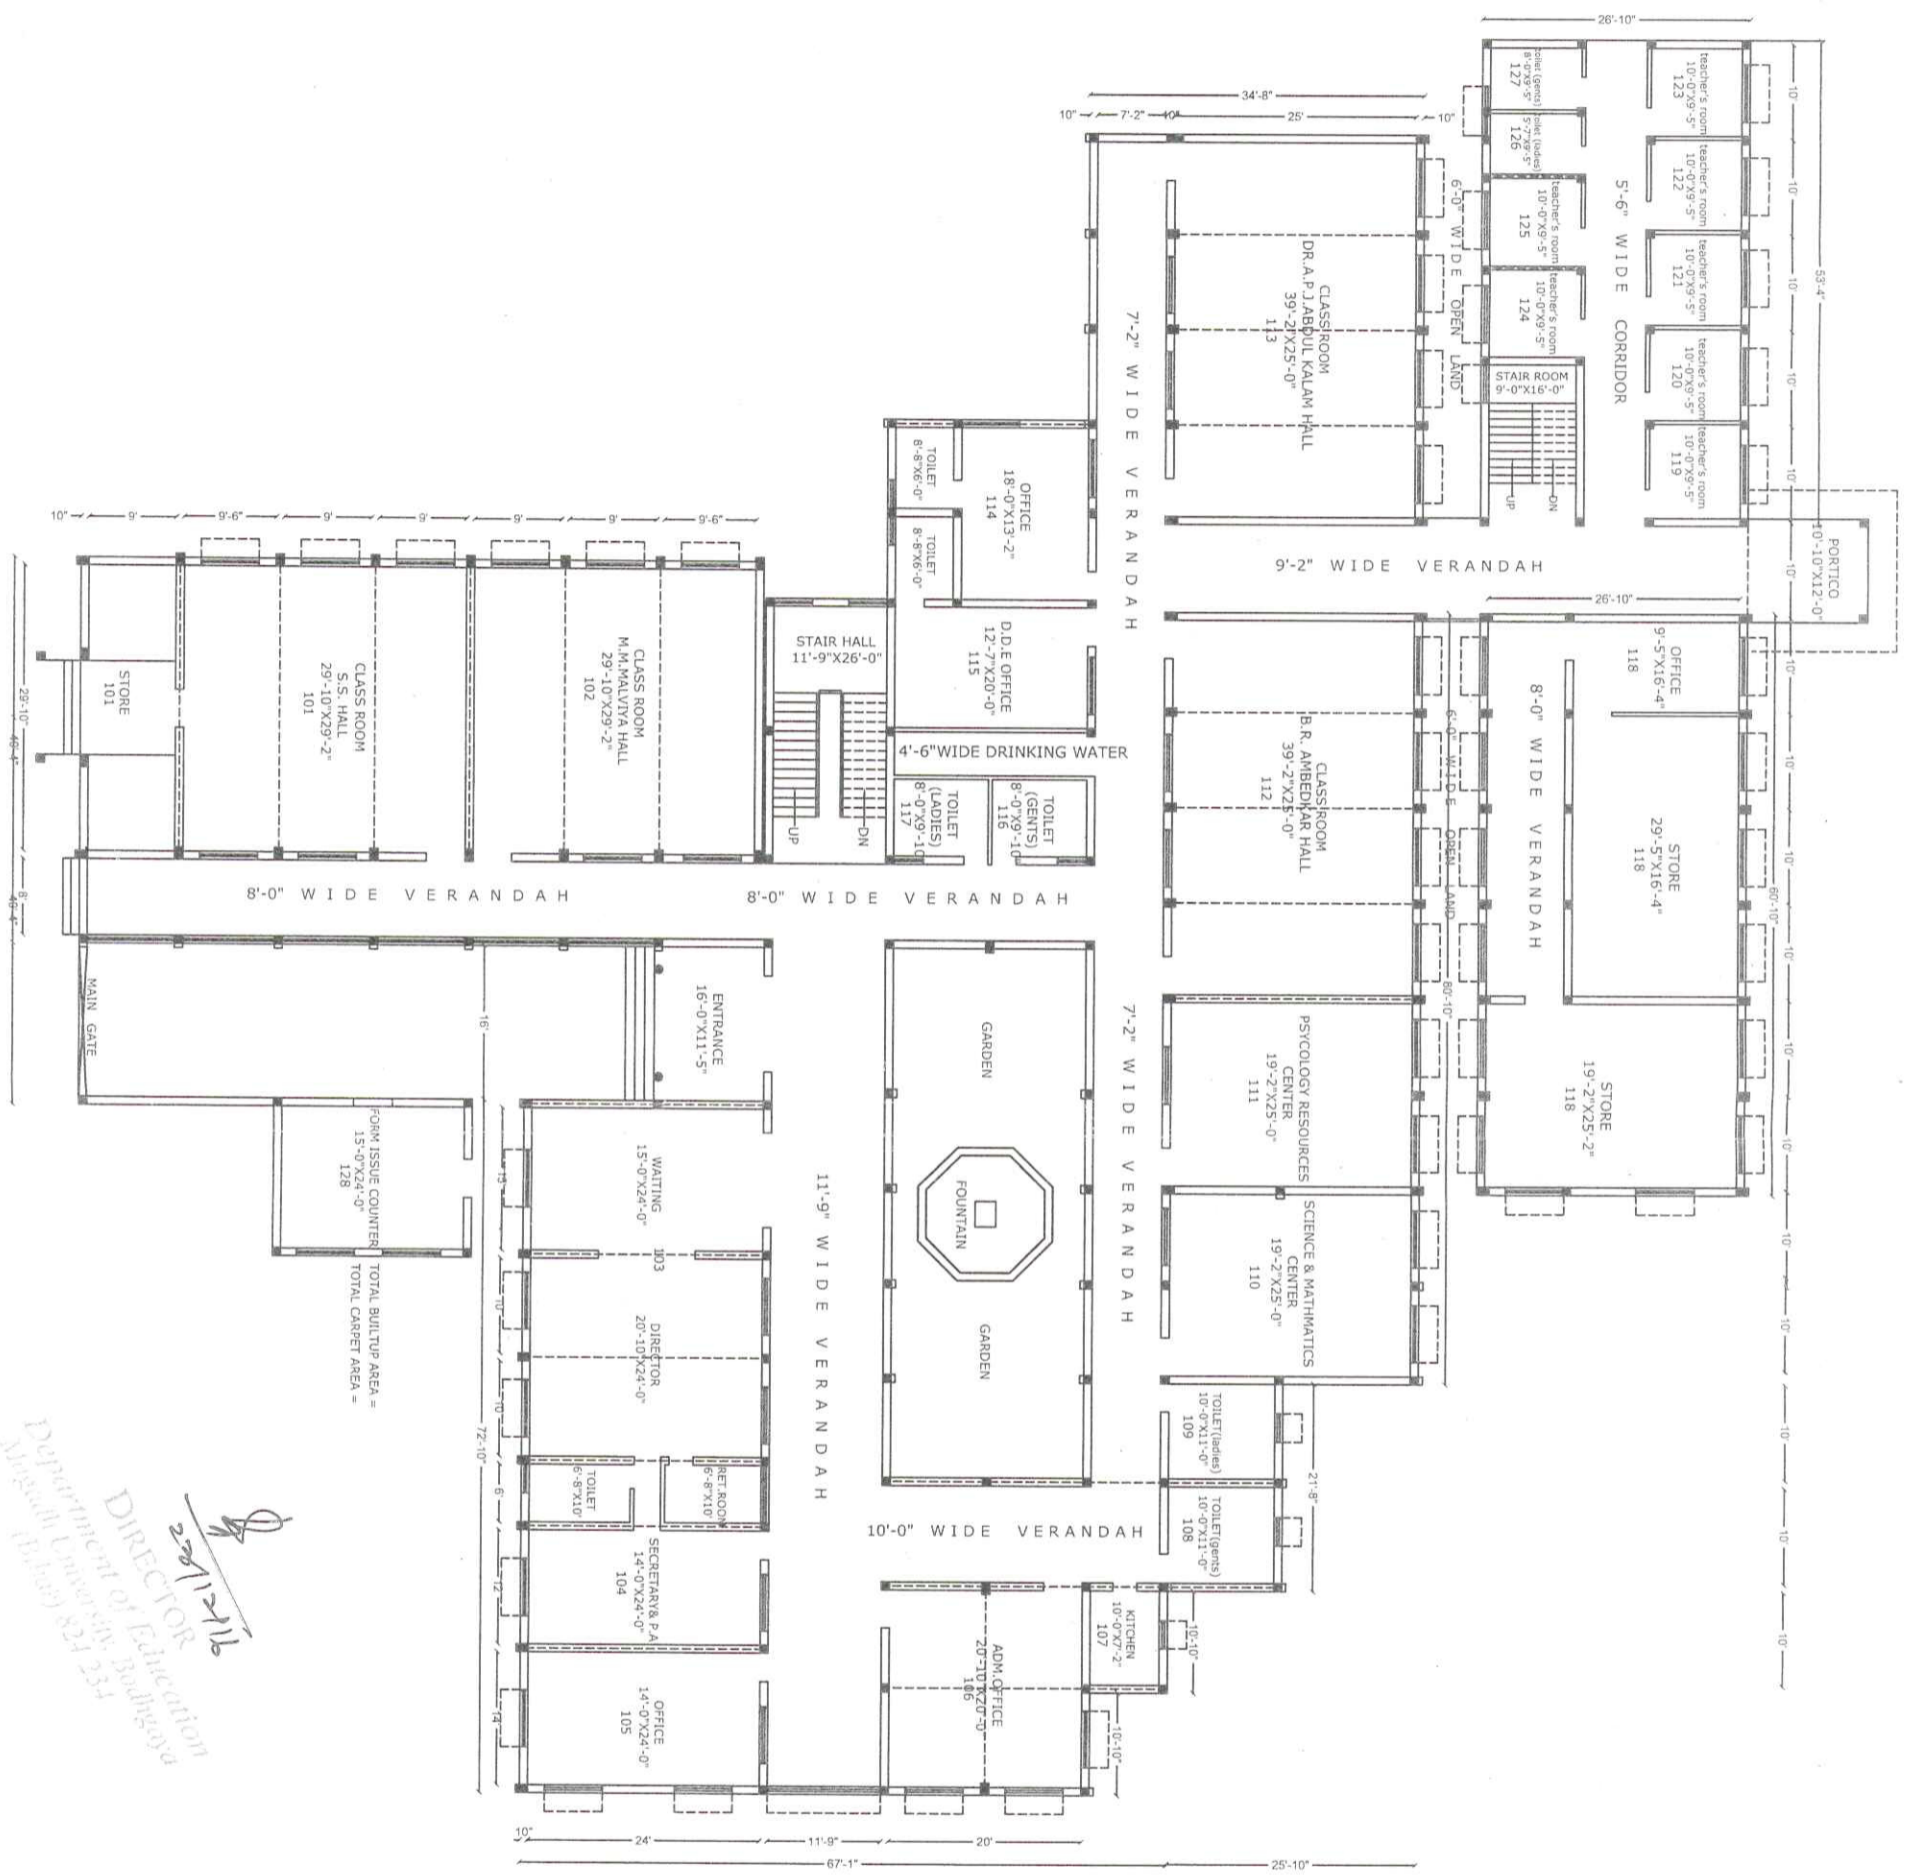

FORM ISSUE COUNTER  
15'-0\"/>

TOTAL BUILTUP AREA =  
128

*23/12/16*  
 DIRECTOR  
 Department of Education  
 Magadh University, Bodh-Gaya  
 (Phone) 821 231

NOTES:-


SFT	M <sup>2</sup>
1. CLASS ROOM 2 NOS	870.12
2. WAITING HALL	360.00
3. DIRECTOR	540.00
4. TOILET	060.50
5. SECRETARY / P.A.	336.00
6. OFFICE	417.00
7. OFFICE	110.00
8. TOILET (L)	110.00
9. TOILET (G)	110.00
10. SCIENCE & MATH	480.00
11. PSYCHOLOGY RESOURCE CENTRE	480.00
12. B.R. AMBUDKAR HALL (CLASS ROOM)	980.00
13. DR. ABUL KALAM HALL (CLASS ROOM)	90.61
14. TOILET (L)	07.24
15. TOILET (G)	07.80
16. TEACHERS ROOM 7 NOS	094.00
17. TOILET (L)	07.80
18. TOILET (G)	07.24
19. STORE	483.84
20. STORE	483.84
21. U.G.C. SPONCER	237.60
22. KITCHEN	072.00

TOTAL BUILTUP AREA :- 13536.24 Sqft  
 CARPET AREA :- 9335.00 Sqft

JOB OF :-  
 MAGADH UNIVERSITY, BODH-GAYA  
 DEPARTMENT OF EDUCATION  
 PROPOSED G. FLOOR PLAN  
 DEALT & DRAWING BY  
 AMANUJ RETD. ARCH. DRAFTSMAN  
 MAGADH UNIVERSITY BODH-GAYA

*23/12/16*

Registrar  
 Magadh University  
 Bodh-Gaya  
 824 234

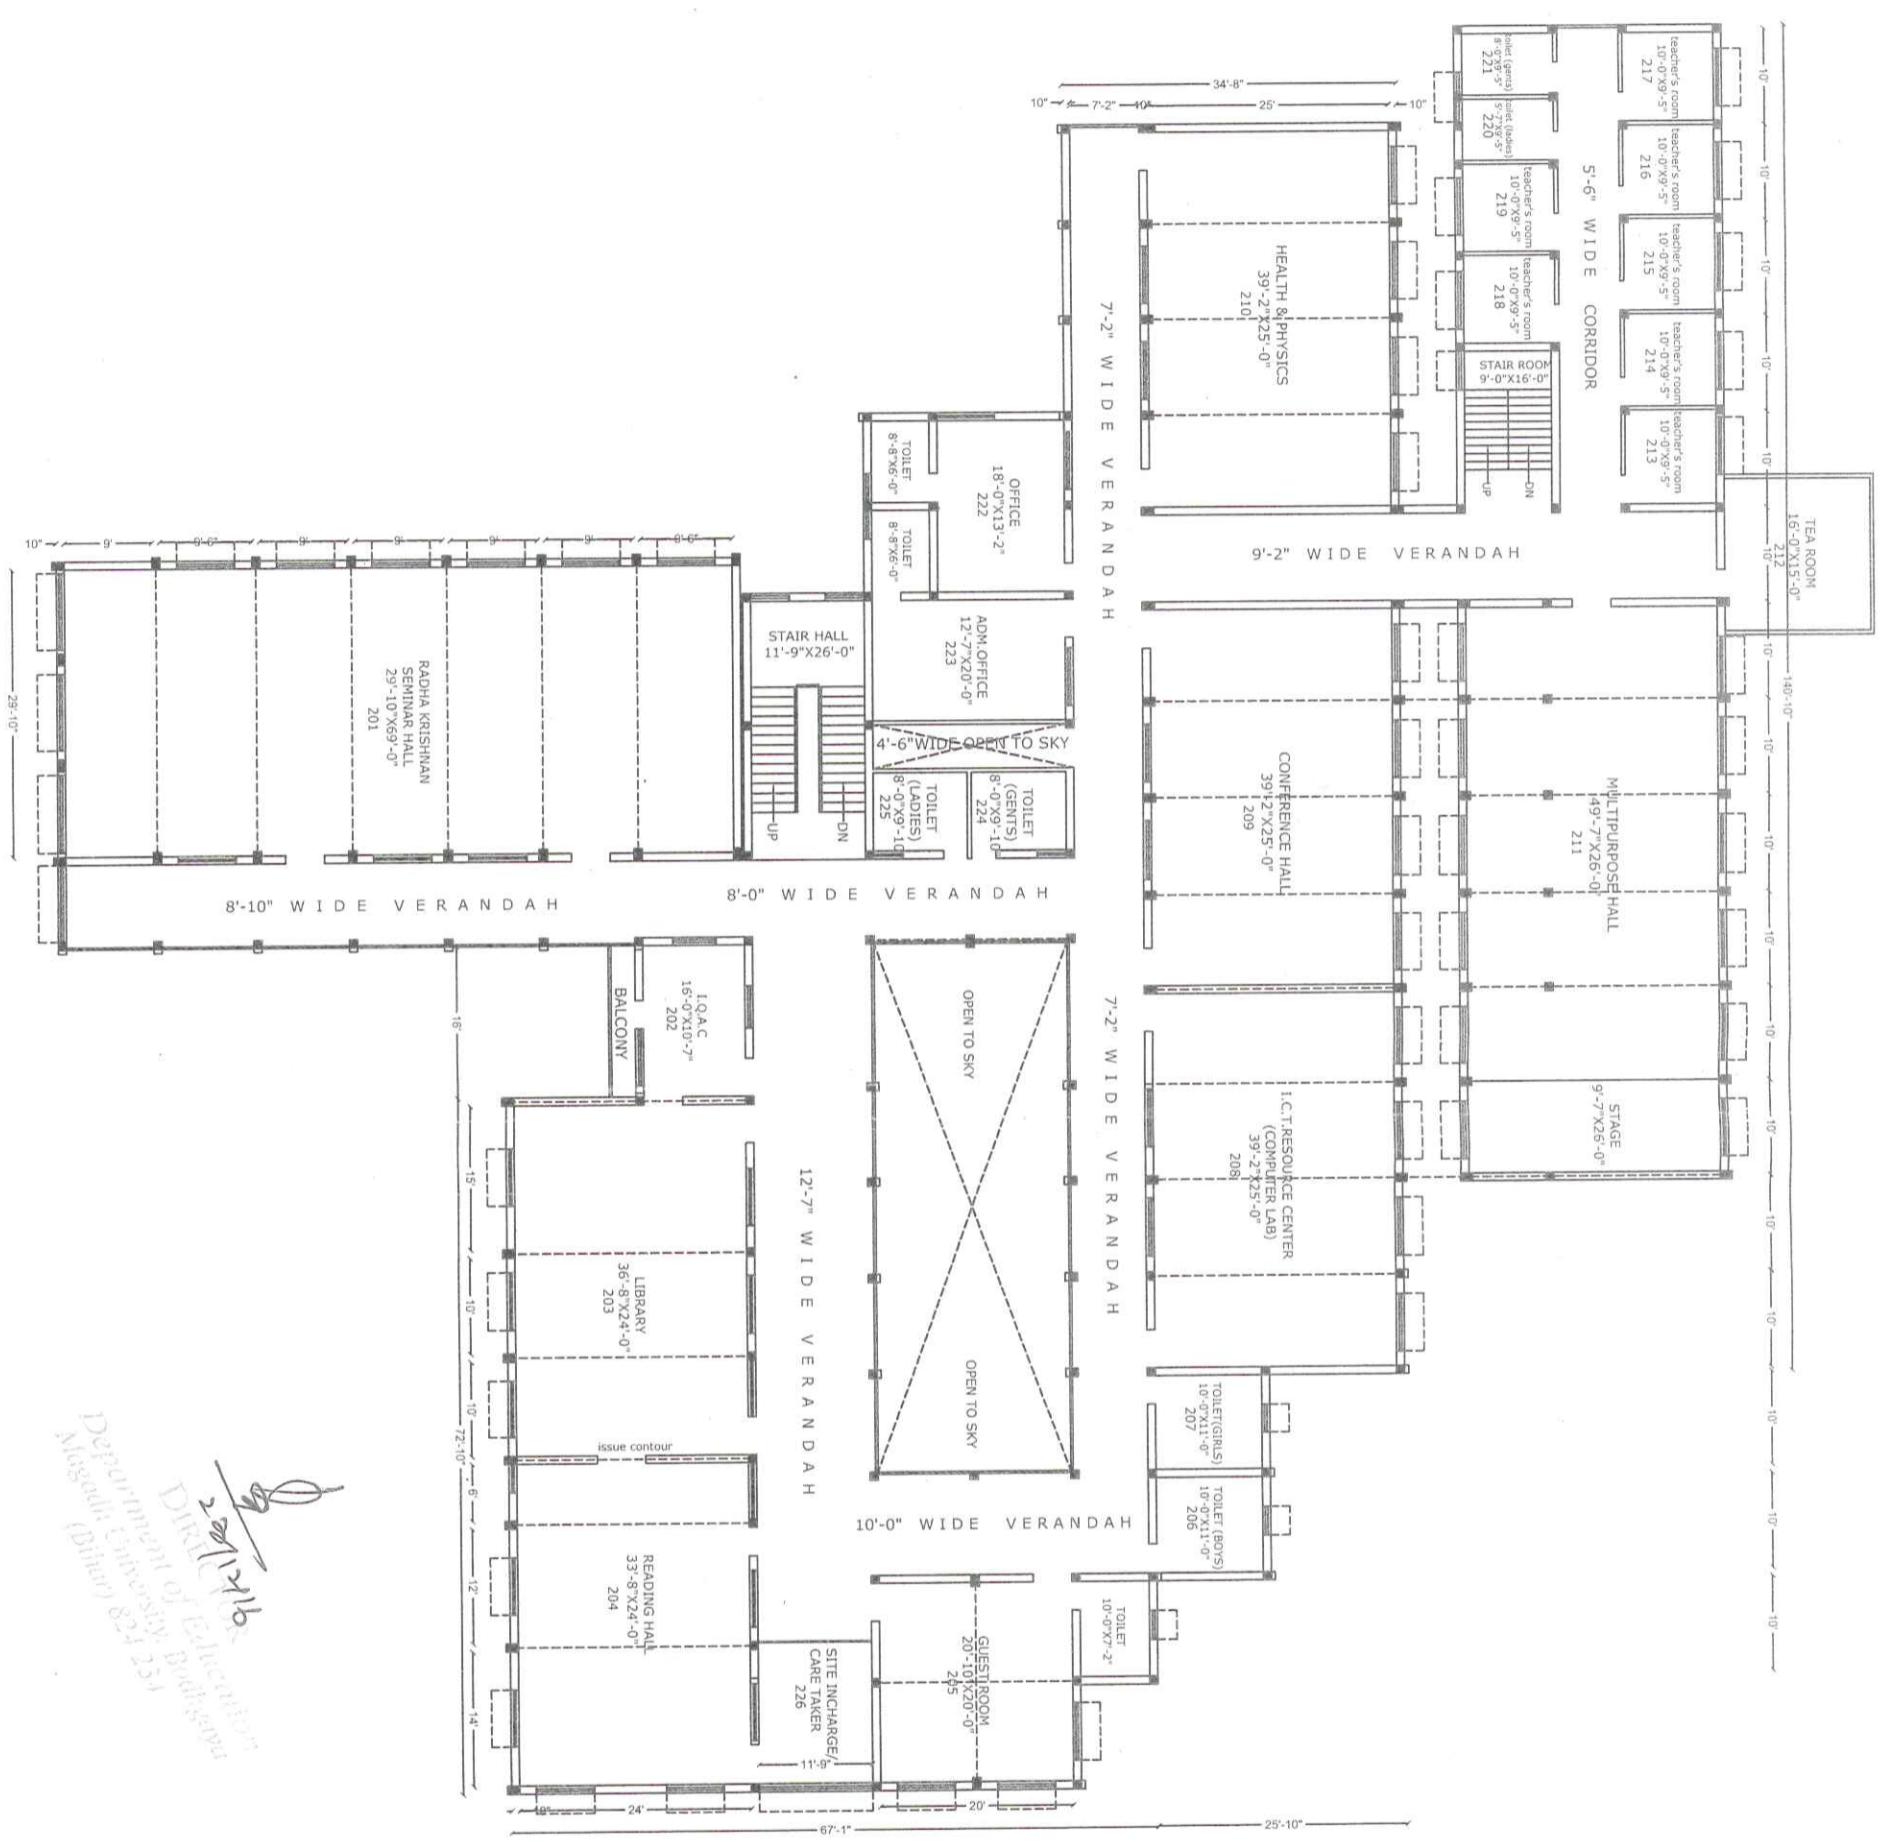

**FIRST FLOOR PLAN**

Department of Education  
 Magadh University, Bodh Gaya  
 (Distt) 824 234

NOTES:-

Sl. No.	Room Name	SFT	M <sup>2</sup>
1.	DR. RADHA KRISHNAN HALL	2059.65	193.54
2.	LIBRARIAN	168.00	15.61
3.	STACK ROOM	882.00	82.52
4.	READING HALL	810.00	75.83
5.	GUEST ROOM	417.00	39.03
6.	TOILET	072.00	-
7.	TOILET (L)	110.00	10.22
8.	TOILET (G)	980.00	10.22
9.	CONFERENCE HALL	980.00	91.19
10.	I.C.T. RESOURCE	980.00	91.19
11.	HEALTH & PHYSICS	1287.00	119.60
12.	MULTIPURPOSE HALL	084.00	08.82
13.	TEACHERS ROOM 7 NOS	078.80	07.06
14.	TOILET (L)	078.80	07.06
15.	TOILET (G)	237.60	22.16
16.	PRINCIPAL CHAMBER	237.60	22.16
17.	STAFF ROOM	078.80	07.06
18.	TOILET	078.80	07.06
19.	TOILET	078.00	07.06
20.	TEA ROOM	240.00	-

TOTAL BUILTUP AREA:- 13536.24 SFT  
 CARPET AREA :- 9335.00 SFT


University Engineer  
 Magadh University

JOB OF :-  
 MAGADH UNIVERSITY, BODH-GAYA  
 DEPARTMENT OF EDUCATION  
 PROPOSED FLOOR PLAN

DEALT & DRAWING BY  
 A.MAJID  
 RETD. ARCH. DRAFTSMAN  
 MAGADH UNIVERSITY, BODH-GAYA

Registrar  
 Magadh University  
 Bodh Gaya - 824 234  
 REGISTERED ENGINEER

05/05/2012

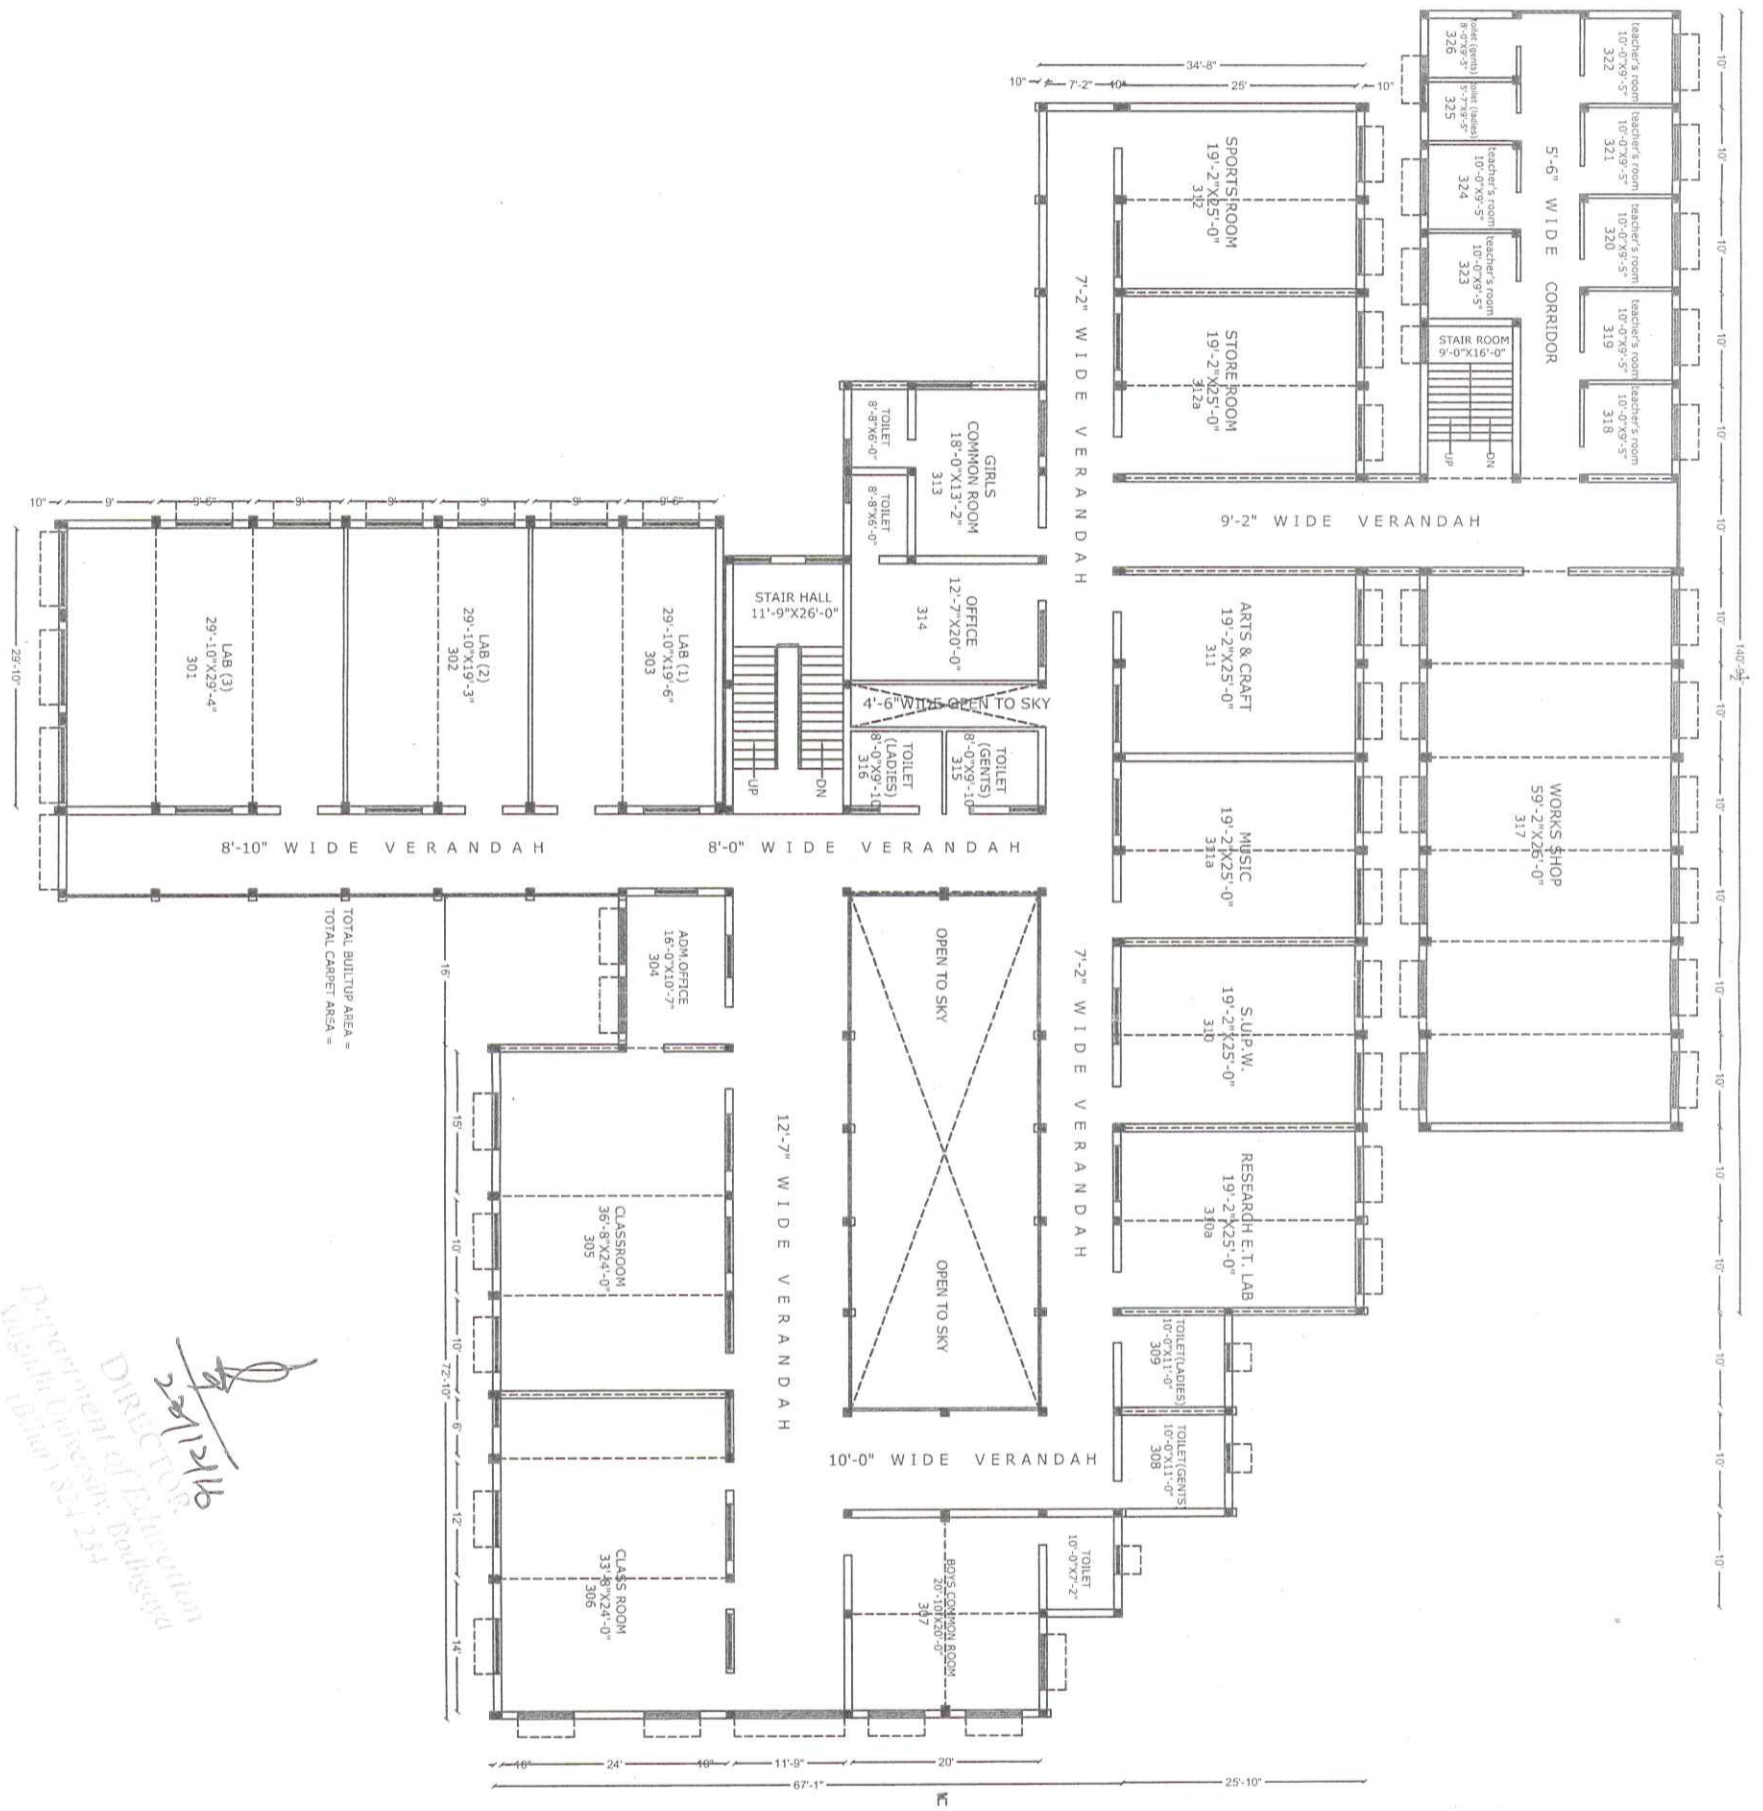

**SECOND FLOOR PLAN**

DIRECTOR  
 Department of Education  
 Magadh University, Bodh Gaya  
 (Bihar) 824 224

NOTES:-


TEACHERS ROOM NOS	SFT	M <sup>2</sup>
1. TEACHERS ROOM 7 NOS	094.00	008.82
2. TOILET	078.80	007.06
3. TOILET	078.80	007.06
4. WORK SHOP	1339.00	144.98
5. STORE	481.25	045.30
6. SPORTS	481.25	045.30
7. ARTS & CRAFT	481.25	045.30
8. MUSIC	481.25	045.30
9. S.U.P.W.	481.25	045.30
10. RESEARCH E.T. LAB.	481.25	045.30
11. TOILET (U)	110.00	010.22
12. TOILET (G)	110.00	010.22
13. BOYS COMMON ROOM	415.00	039.03
14. TOILET	070.00	
15. GIRLS COMMON ROOM	230.50	022.16
16. OFFICE	230.50	022.16
17. TOILET (U)	052.00	010.22
18. TOILET (G)	052.00	010.22
19. CLASS ROOM	885.00	075.83
20. ROOM	168.00	015.61
21. LAB (1)	558.06	054.36
22. LAB (2)	558.06	054.36
23. LAB (3)	877.59	082.24
24. TOILET (U)	080.00	010.22
25. TOILET (G)	080.00	010.22
26. CLASS ROOM	810.00	075.83

TOTAL BUILT UP AREA:- 13536.24 SQM  
 CARPET AREA:- 9,335.00 SQM

JOB OF :-  
 MAGADH UNIVERSITY BODH-GAYA  
 DEPARTMENT OF EDUCATION  
 PROPOSED S.FLOOR PLAN

DEALT & DRAWING BY  
 AMAJID  
 RETD. ARCH. DRAFTSMAN  
 MAGADH UNIVERSITY BODH-GAYA  
 UNIVERSITY ENGINEER

MAGADH UNIVERSITY  
 Bodh Gaya, Bihar, India

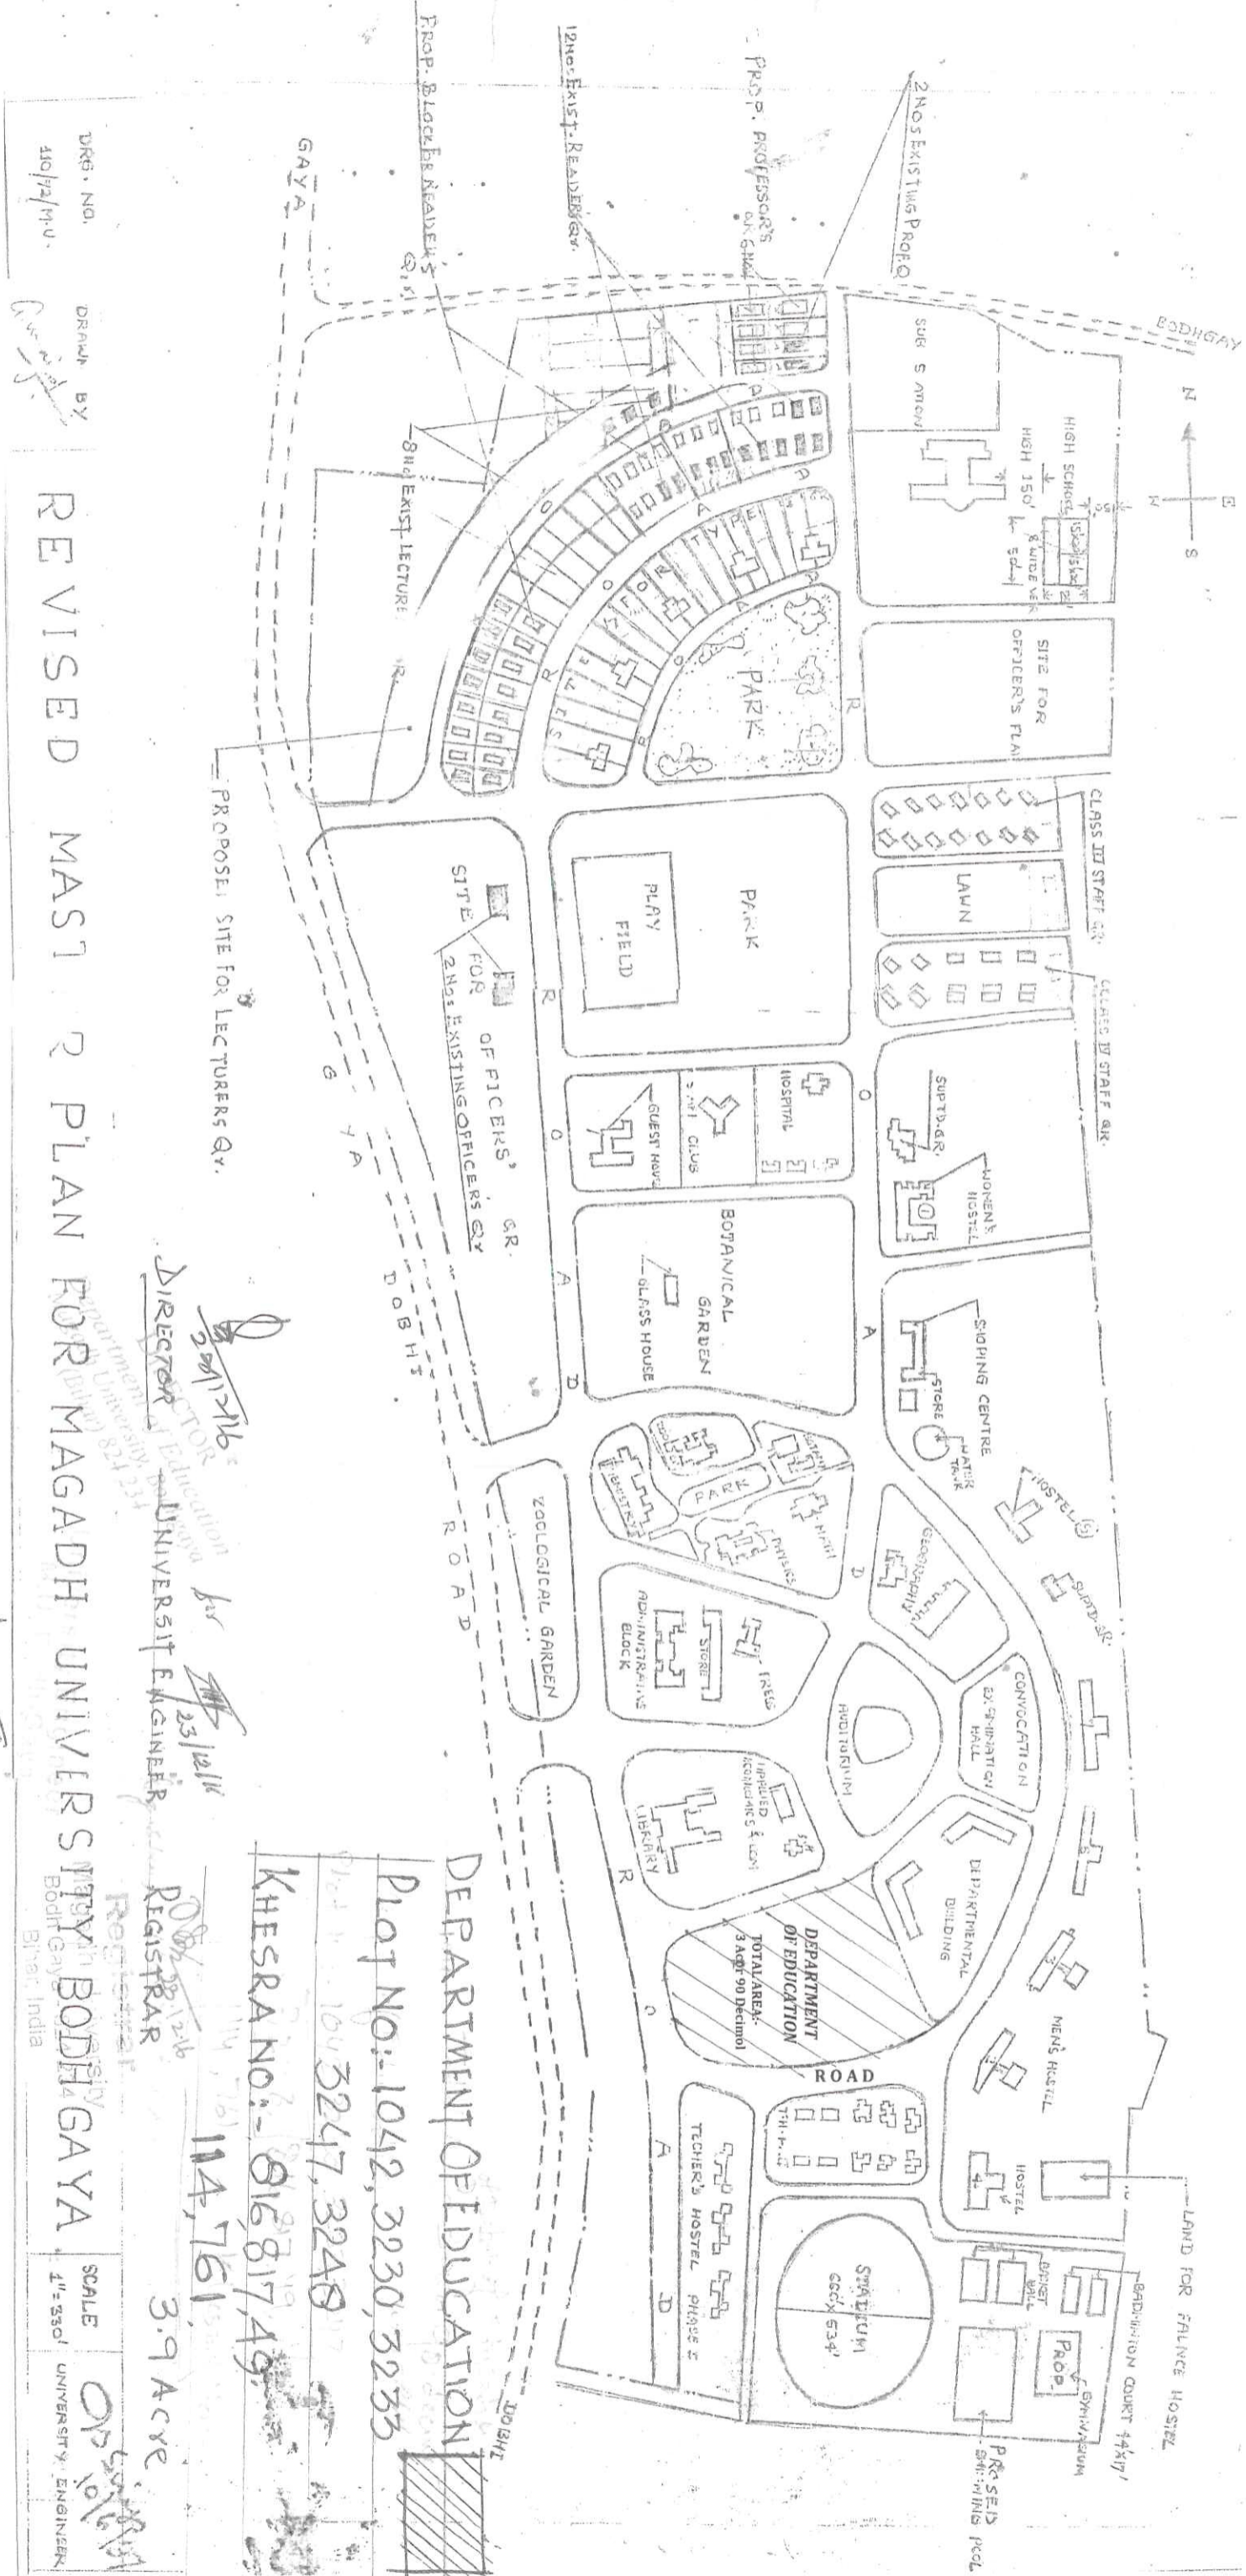

DRG. NO.  
410/12/M-U.

DRAWN BY  
*[Signature]*

REVISED MASTER PLAN FOR MAGADH UNIVERSITY BODHGAYA

SCALE 1" = 330'  
UNIVERSITY ENGINEER

DIRECTOR  
*[Signature]*  
UNIVERSITY ENGINEER

REGISTRAR  
*[Signature]*

3.9 Acre

DEPARTMENT OF EDUCATION  
PLOT NO:- 1042, 3230, 3235  
KHESRANO:- 816817, 49,  
114, 761

114, 761

